



LANDMANDSBANKENS BYGGESELSKAB · GÅRD V.
PARCEL AF MATR. NO. 12 · UTTERSLEV KVT.


548

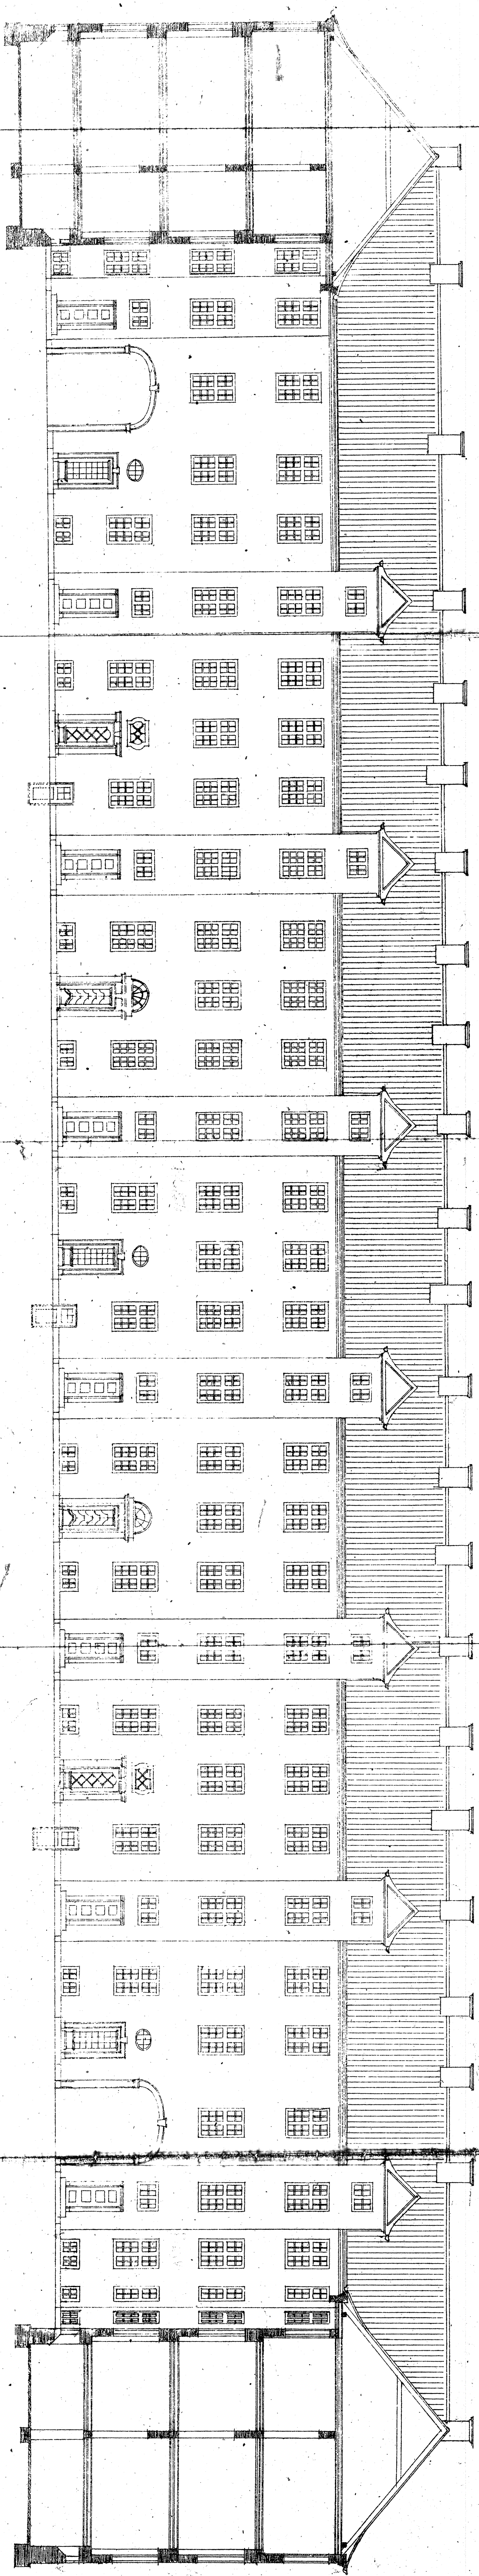

BUEDE GÅRDSIDE

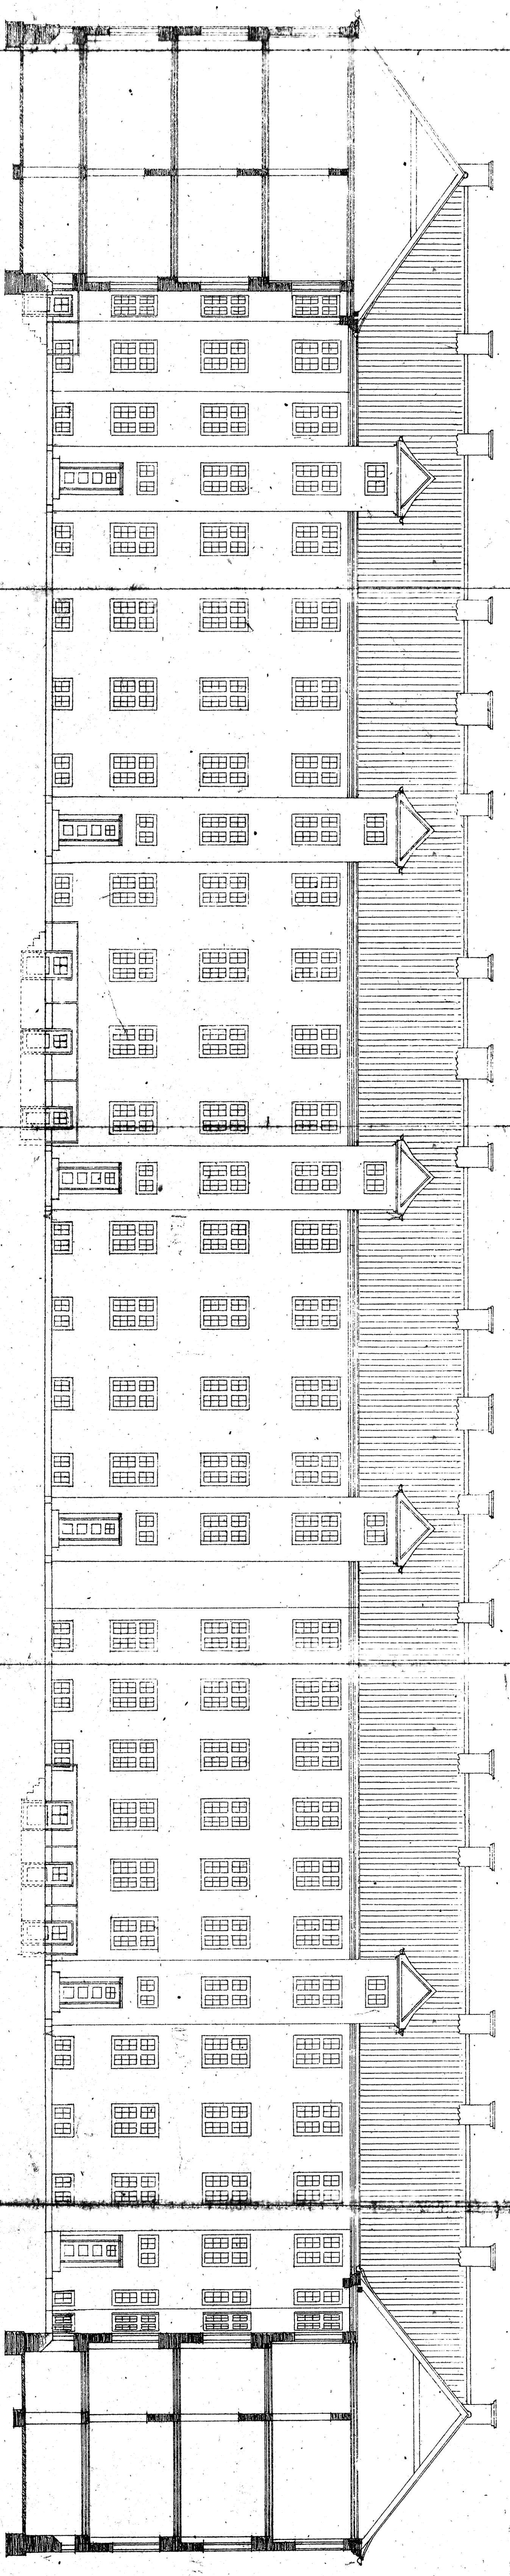

RIKEREDE GÅRDSIDE

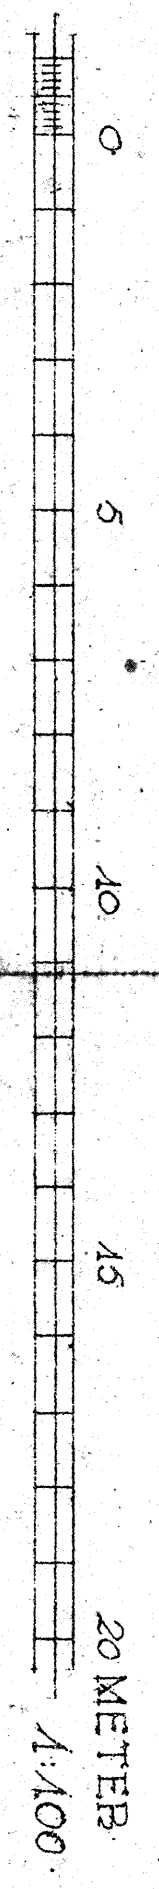

Handwritten signature and date:
No. 12894
1898

Handwritten notes:
11/8-5765
1898
11 1898 12 1/4

11 1898 12 1/4